

NOTE: PARKING TO BE RESTRICTED A DISTANCE OF 22' BEFORE FIRST DRUM TO 22' AFTER LAST DRUM ON ANY APPROACH WHERE CHANNELIZATION IS PROVIDED



REG.	STATE	PROJECT	SHEET NO.	TOTAL SHEETS
	D.C.	DCKA-2021-C-0026	192	232

LEGEND:

-  TEMPORARY SIGN MOUNTED ON SPRING STAND
-  DIRECTION OF TRAVEL
-  CONSTRUCTION AREA
-  TRAFFIC DRUMS
-  TYPE III BARRICADE
-  ONE WAY SYMBOL

GENERAL NOTES:

- CONTRACTOR SHALL RESTRICT PARKING 72 HOURS IN ADVANCE.

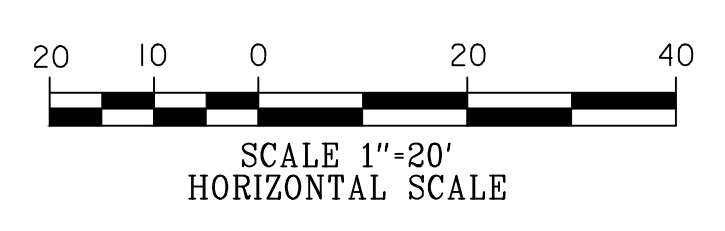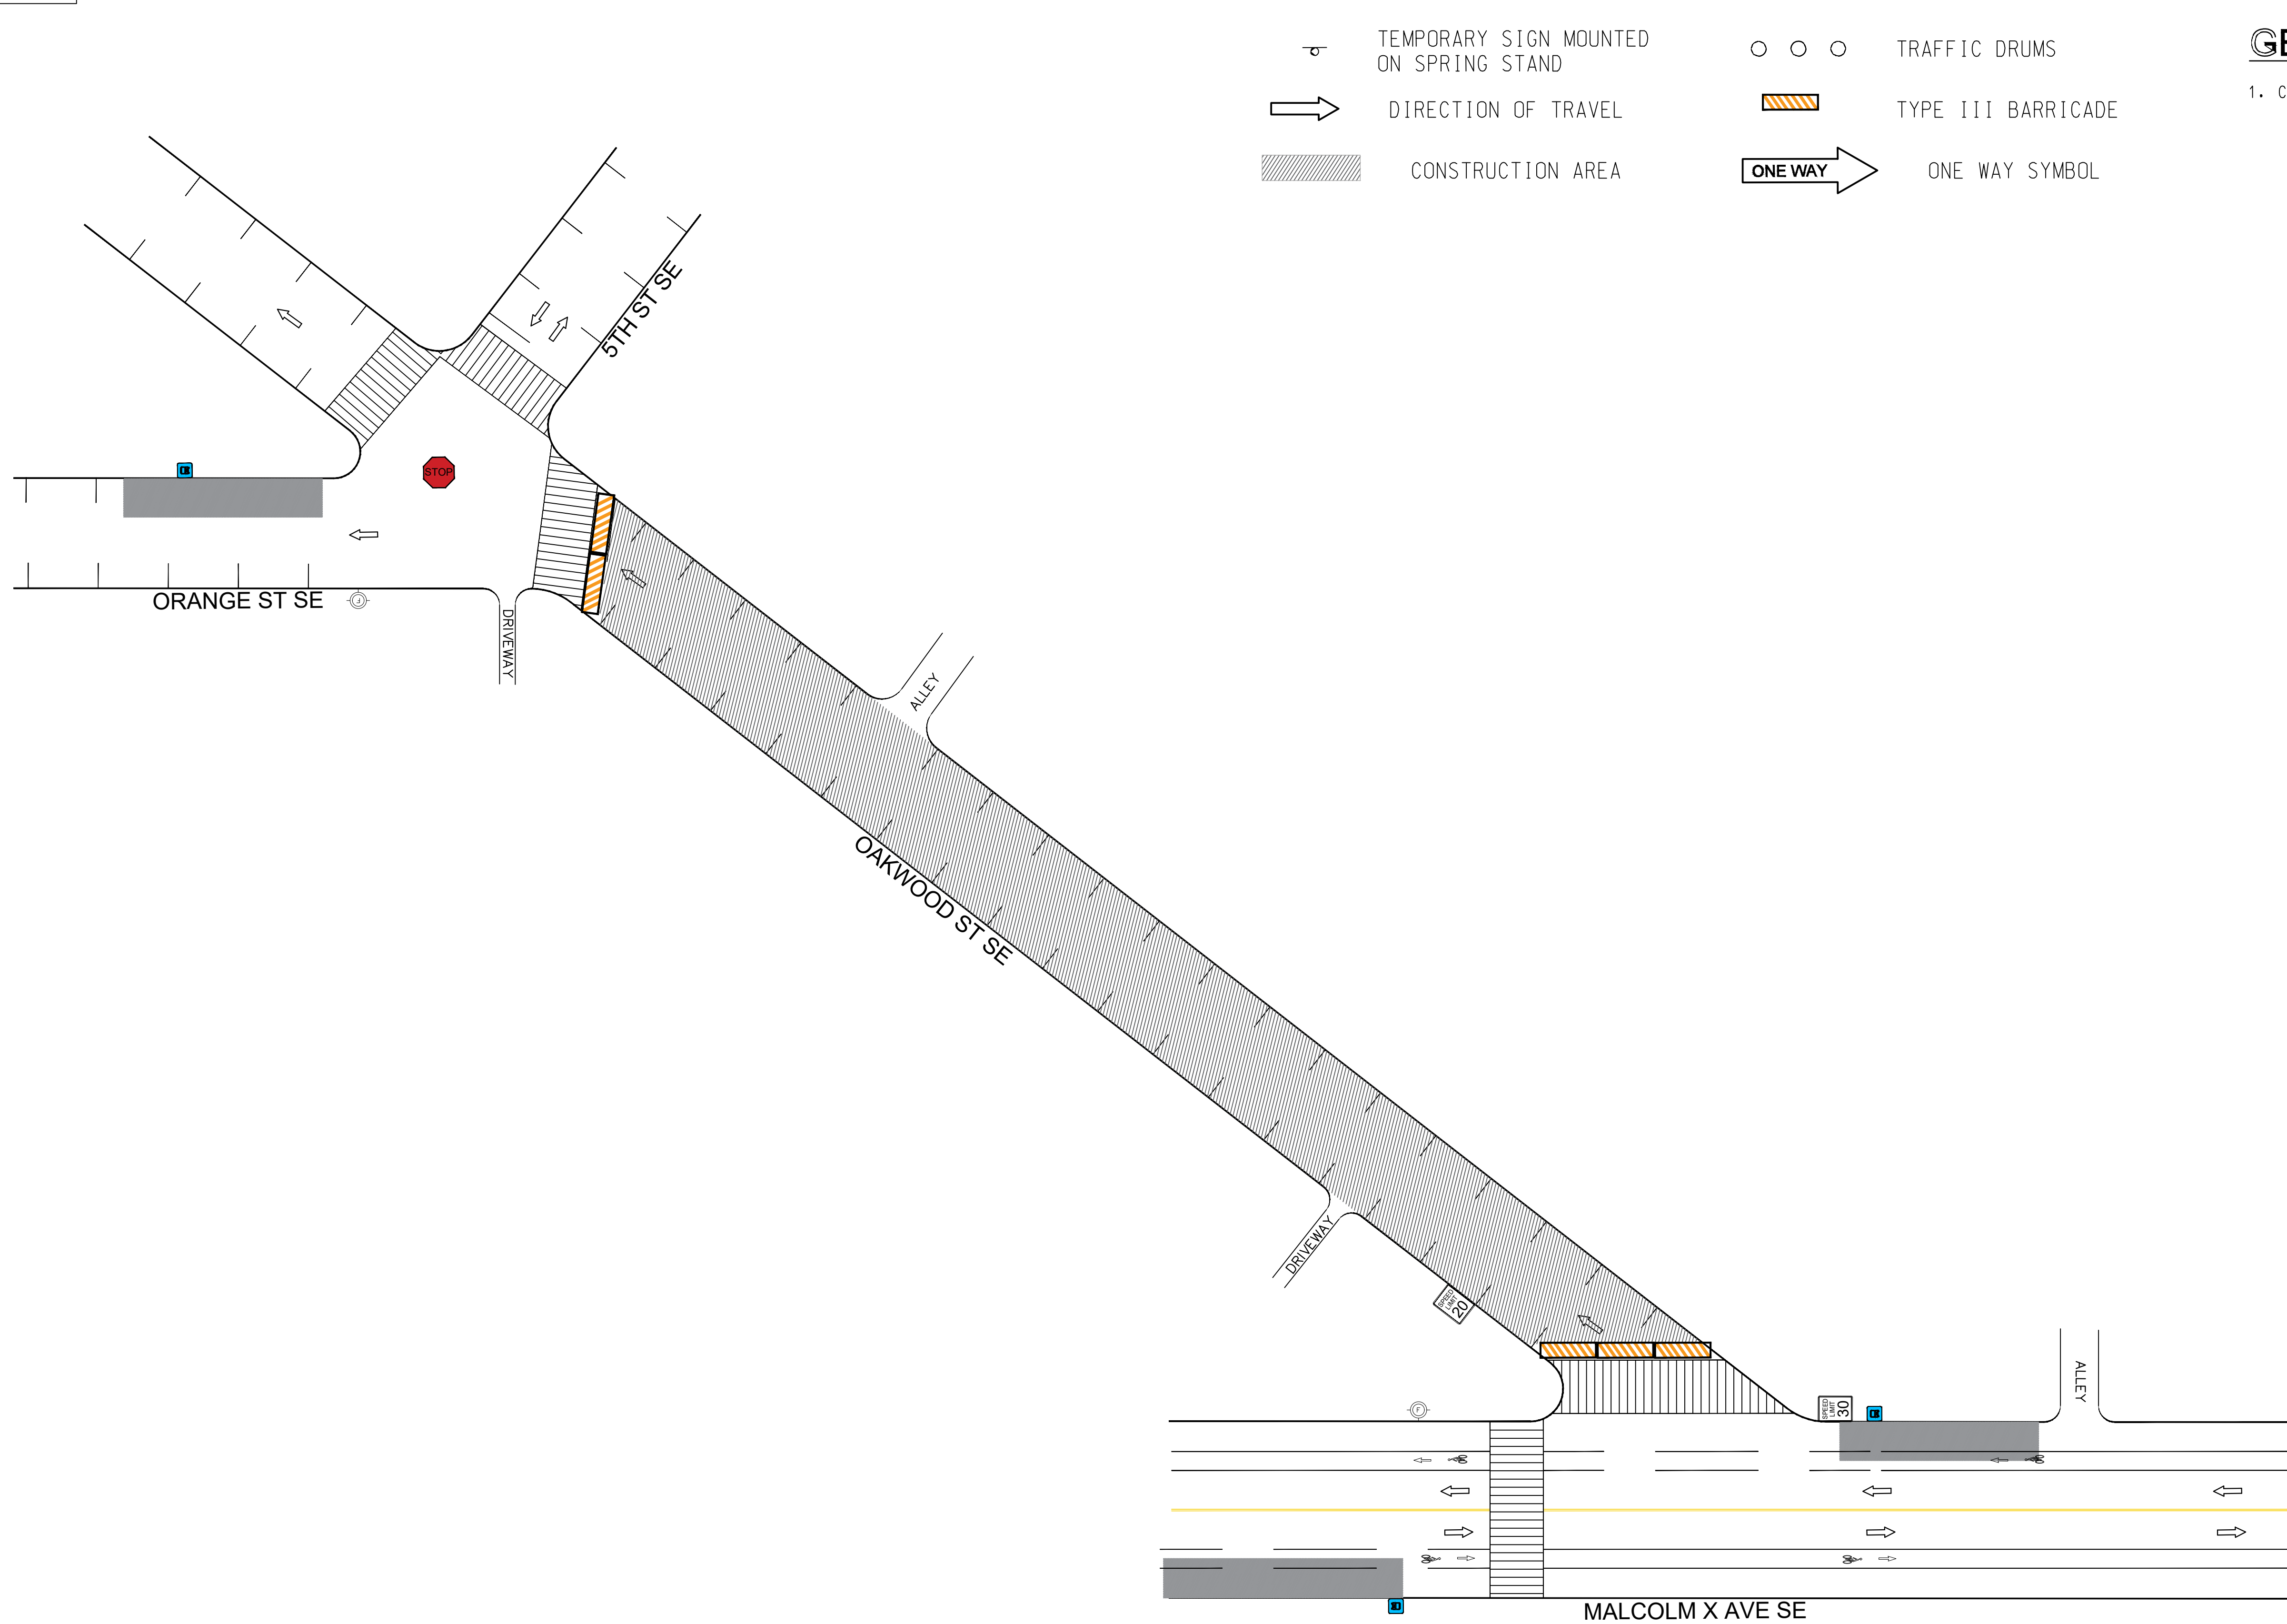

CAPITOL PAVING OF D.C. Inc.,
CHANNING STREET, N.E.
WASHINGTON, D.C. 20018

NO.	DESCRIPTION	NAME	DATE

D.C. DEPARTMENT OF TRANSPORTATION
INFRASTRUCTURE PROJECT MANAGEMENT DIVISION
POTOMAC ELECTRIC POWER CO.

DISTRICT OF COLUMBIA POWER LINE UNDERGROUNDING
(DC PLUG)

PEPCO WO-16611514 PEPCO PROJECT ID: PC20DS108 **MT-31**

CIVIL CONSTRUCTION FOR DC PLUG FEEDER 15166
ALONG MALCOLM X AVE SE, MARTIN LUTHER KING
JR AVE SE, LEBAUM ST SE, MELLON ST SE,
NEWCOMB ST SE, OAKWOOD ST SE, ORANGE ST SE,
2ND ST SE, 4TH ST SE AND 5TH ST SE


MAINTENANCE OF TRAFFIC PLAN FOR INTERSECTION
OF MALCOLM X AVE AND OAKWOOD ST - STAGE 1




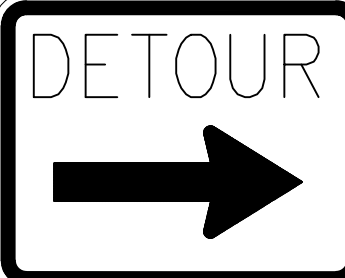

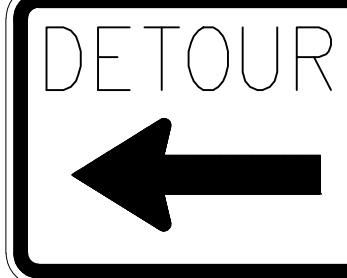

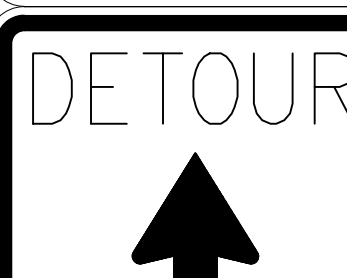

PROJECT ENG.	SB
DESIGNED BY	SB
CHECKED BY	WL
DRAWN BY	SD
PROJECT MGR.	AA
DIVISION CHIEF	
DATE	May 31, 2022
FILE	
SHEET	192 OF 232

DETOUR FOR MOT PHASE 31

REG.	STATE	PROJECT	SHEET NO.	TOTAL SHEETS
	D.C.	DCKA-2021-C-0026	192	232

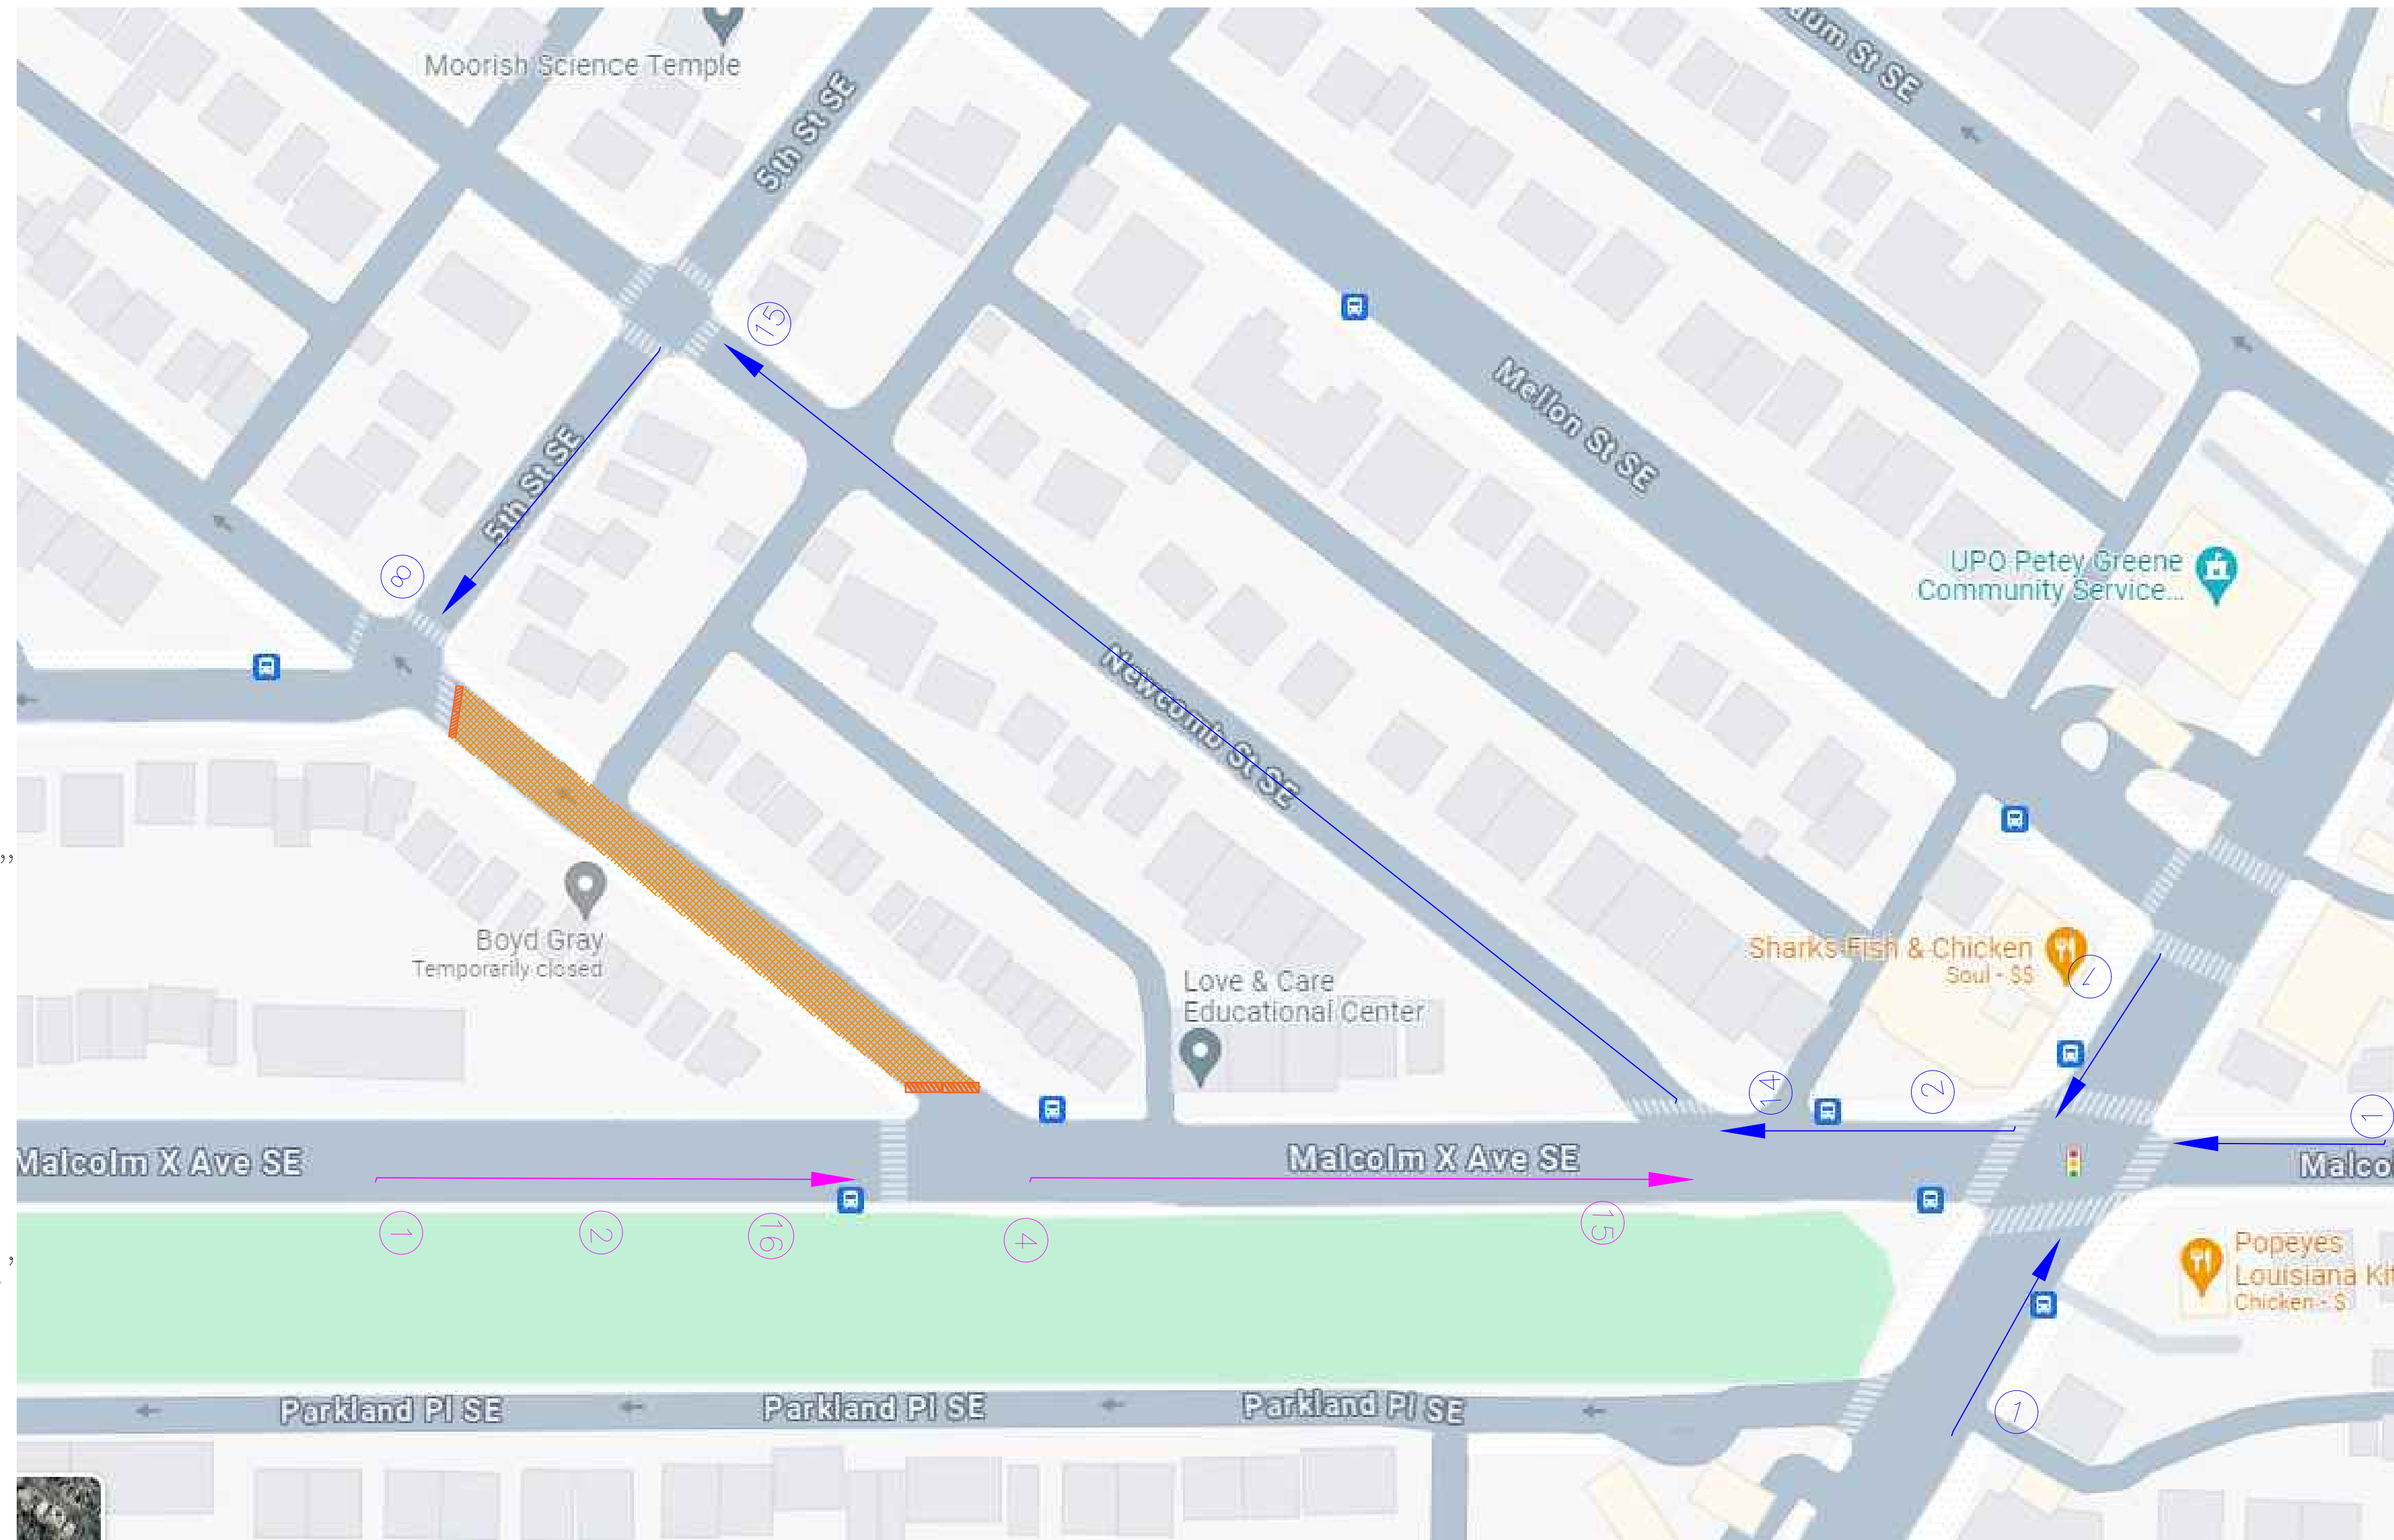- 1  36" x 36" W20-1 ROAD CLOSED AHEAD
- 2  36" x 36" W20-2 DETOUR AHEAD
- 3  36" x 36" R3-1
- 4  36" x 36" R3-2
- 8  24" x 18" M4-8a



- 9  60" x 30" R11-4 ROAD CLOSED TO THRU TRAFFIC
- 10  60" x 30" R11-4 ROAD CLOSED TO THRU TRAFFIC
- 14  30" x 15" M4-1 OAKWOOD ST SE
- 14  30" x 24" M4-9R DETOUR
- 15  30" x 15" M4-1 OAKWOOD ST SE
- 15  30" x 24" M4-9L DETOUR
- 16  30" x 15" M4-1 OAKWOOD ST SE
- 16  30" x 24" M4-9 DETOUR
- 17  ROAD CLOSED



CAPITOL PAVING OF D.C. Inc.,
 CHANNING STREET, N.E.
 WASHINGTON, D.C. 20018

DESCRIPTION	NAME	DATE

D.C. DEPARTMENT OF TRANSPORTATION
 INFRASTRUCTURE PROJECT MANAGEMENT DIVISION
 POTOMAC ELECTRIC POWER CO.
 DISTRICT OF COLUMBIA POWER LINE UNDERGROUNDING
 (DC PLUG)

PEPCO WO-16611514 PEPCO PROJECT ID: PC20DS108	MT-31
CIVIL CONSTRUCTION FOR DC PLUG FEEDER 15166 ALONG MALCOLM X AVE SE, MARTIN LUTHER KING JR AVE SE, LEBALUM ST SE, MELLON ST SE, NEWCOMB ST SE, OAKWOOD ST SE, ORANGE ST SE, 2ND ST SE, 4TH ST SE AND 5TH ST SE	PROJECT ENG. <u>SB</u> DESIGNED BY <u>SB</u> CHECKED BY <u>ML</u> DRAWN BY <u>SD</u> PROJECT MGR. <u>AA</u> DIVISION CHIEF
MAINTENANCE OF TRAFFIC PLAN FOR INTERSECTION OF MALCOLM X AVE AND OAKWOOD ST - STAGE 1	DATE <u>May 31, 2022</u> FILE _____ SHEET 192 OF 232